




**KITCHEN FLOOR PLAN**  
1/2"=1'

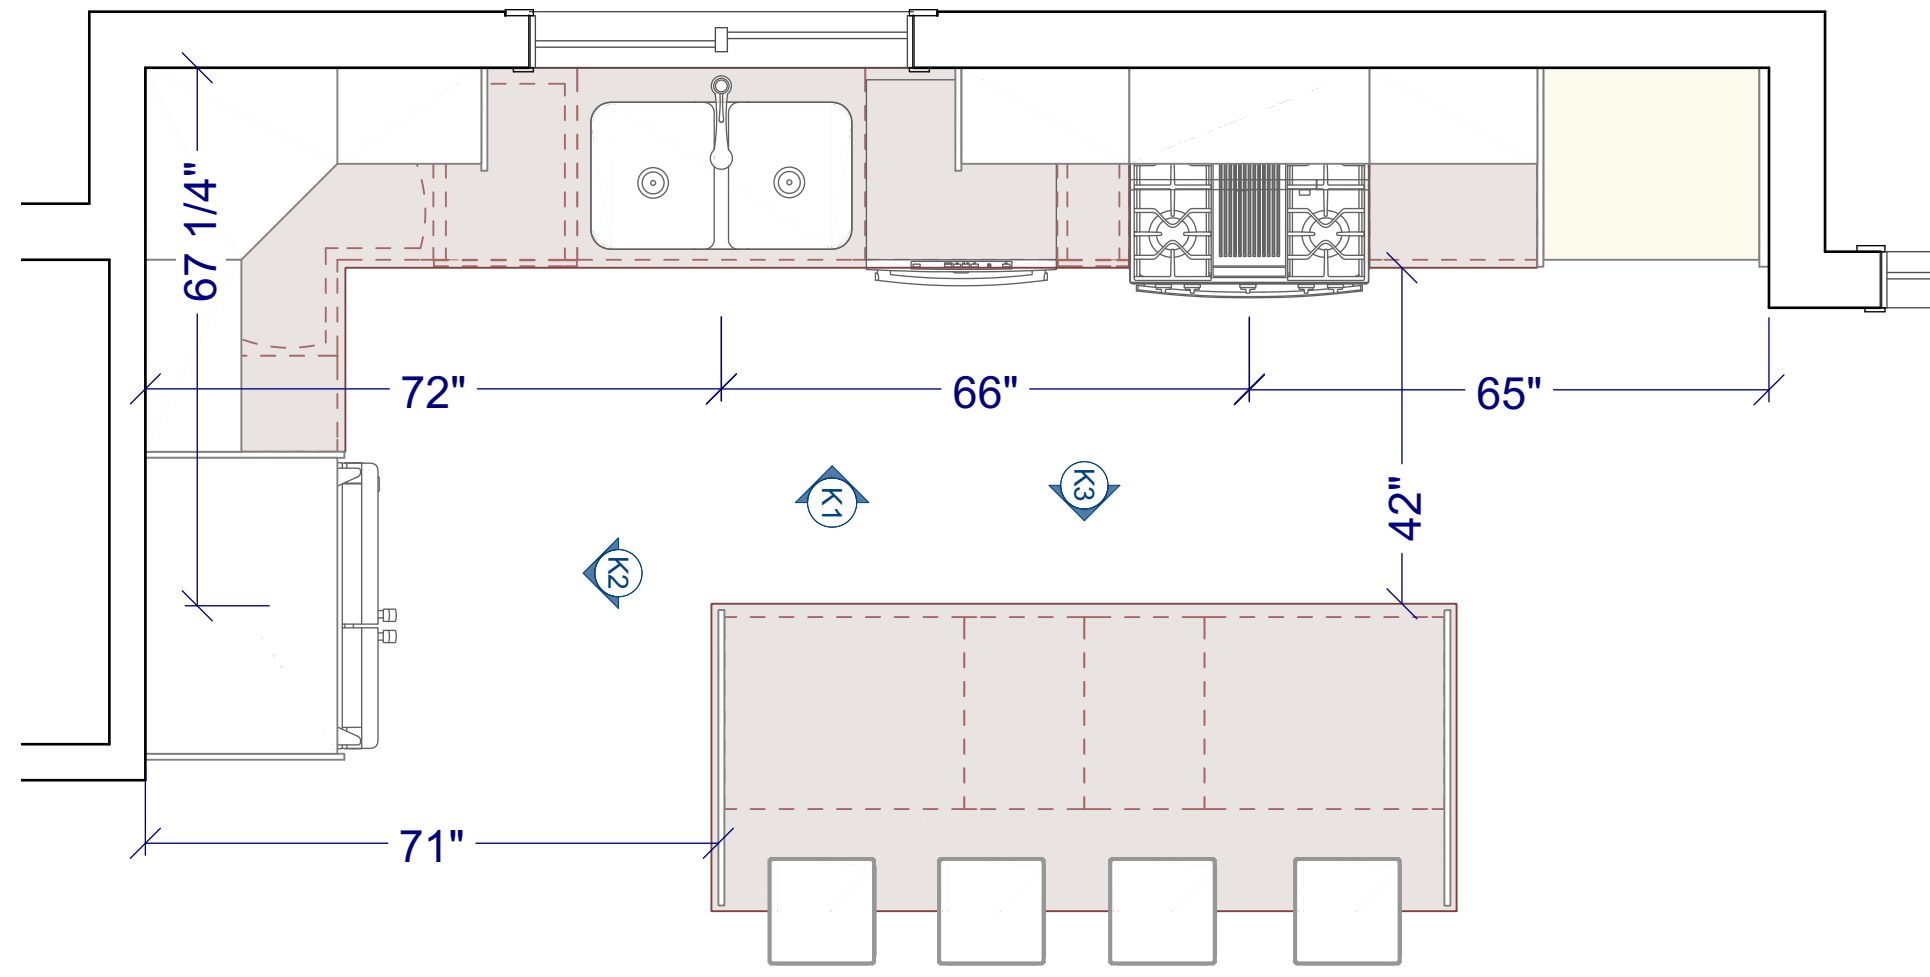


**K1 P8 WINDOW WALL ELEVATION**  
1/2"=1'

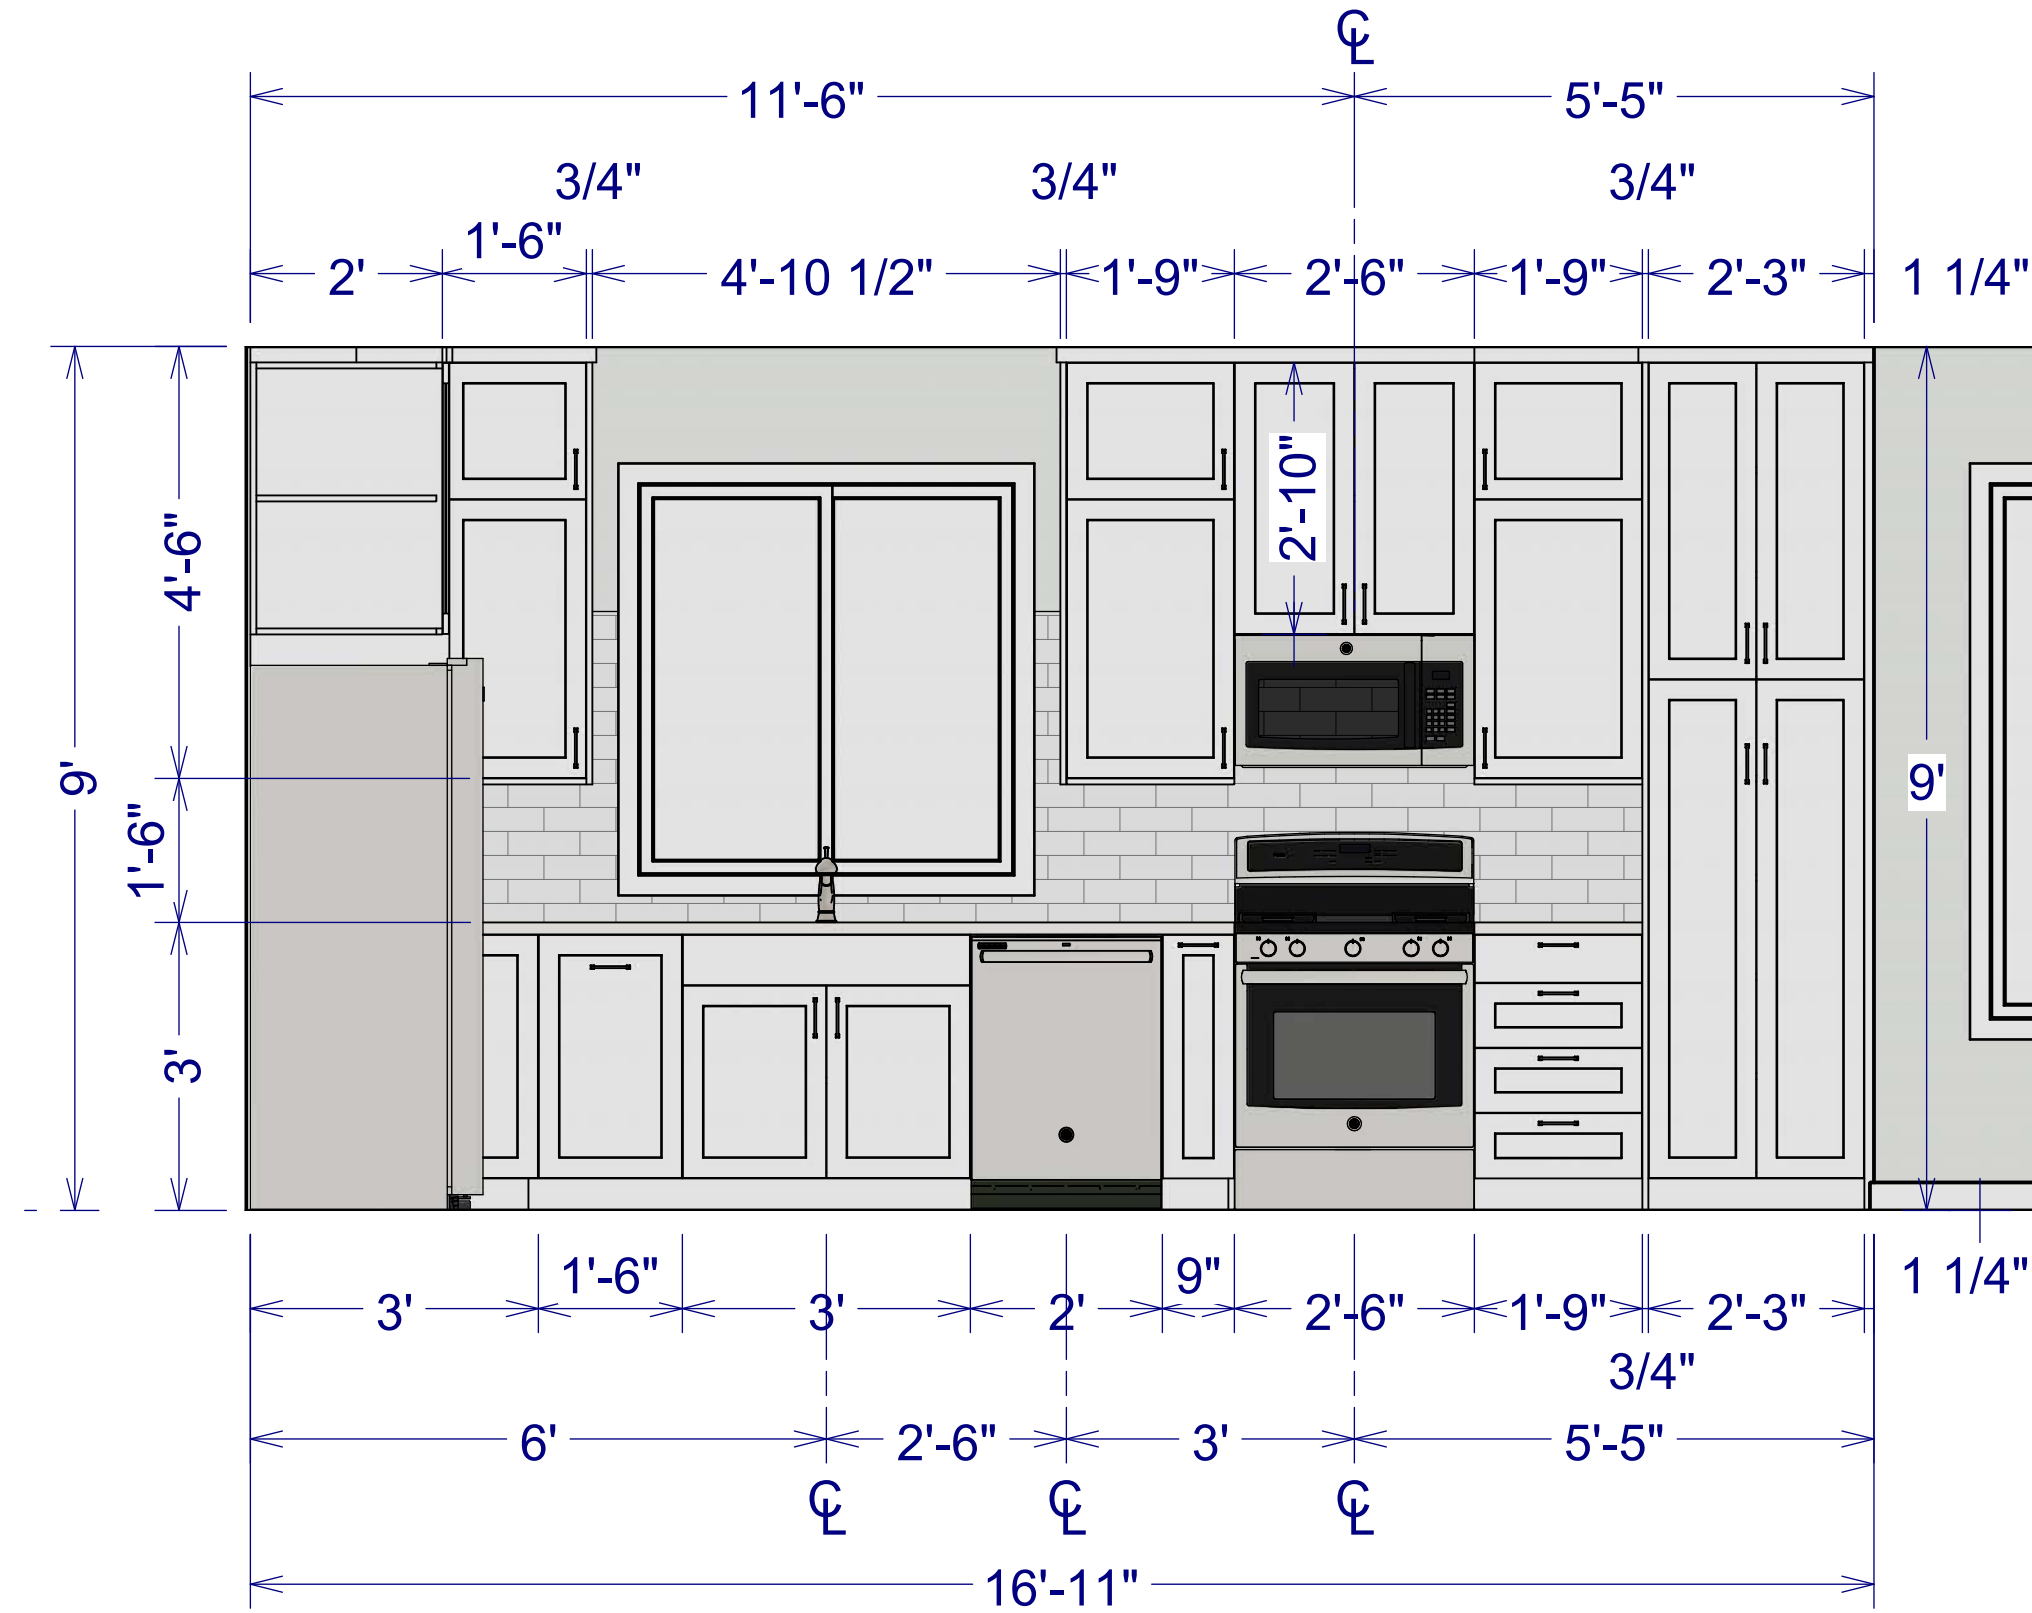

**K2 P8 FRIDGE WALL ELEVATION**  
1/2"=1'

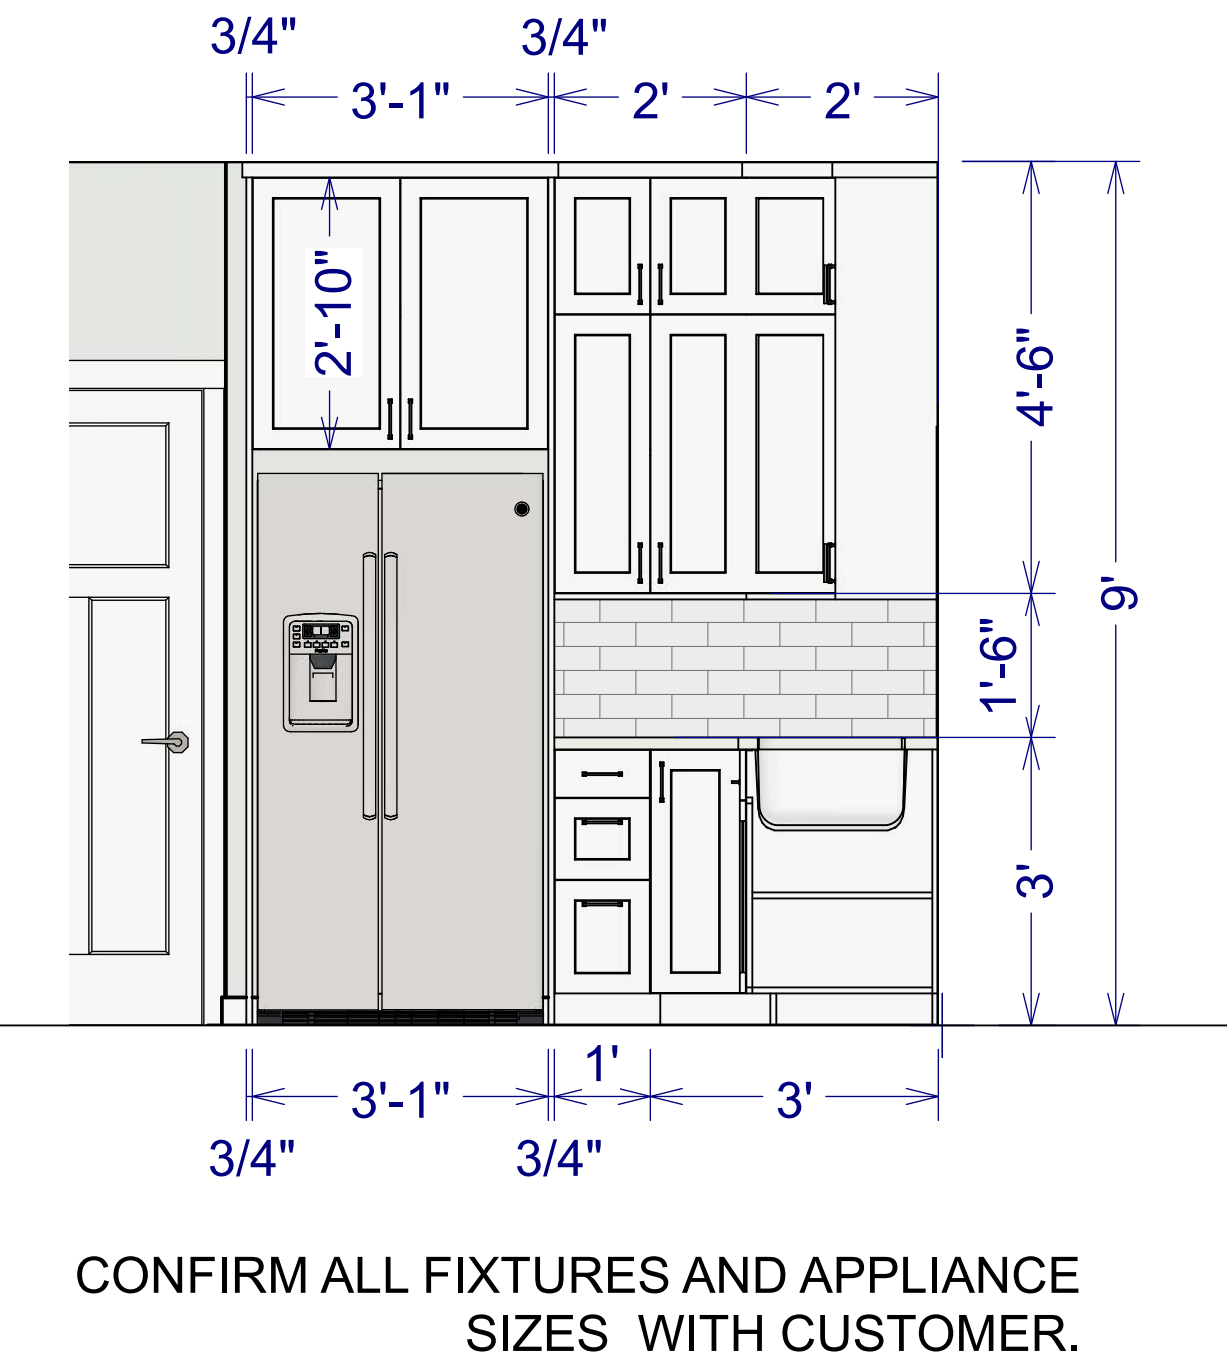

**K3 P8 FRONT ISLAND ELEVATION**  
1/2"=1'

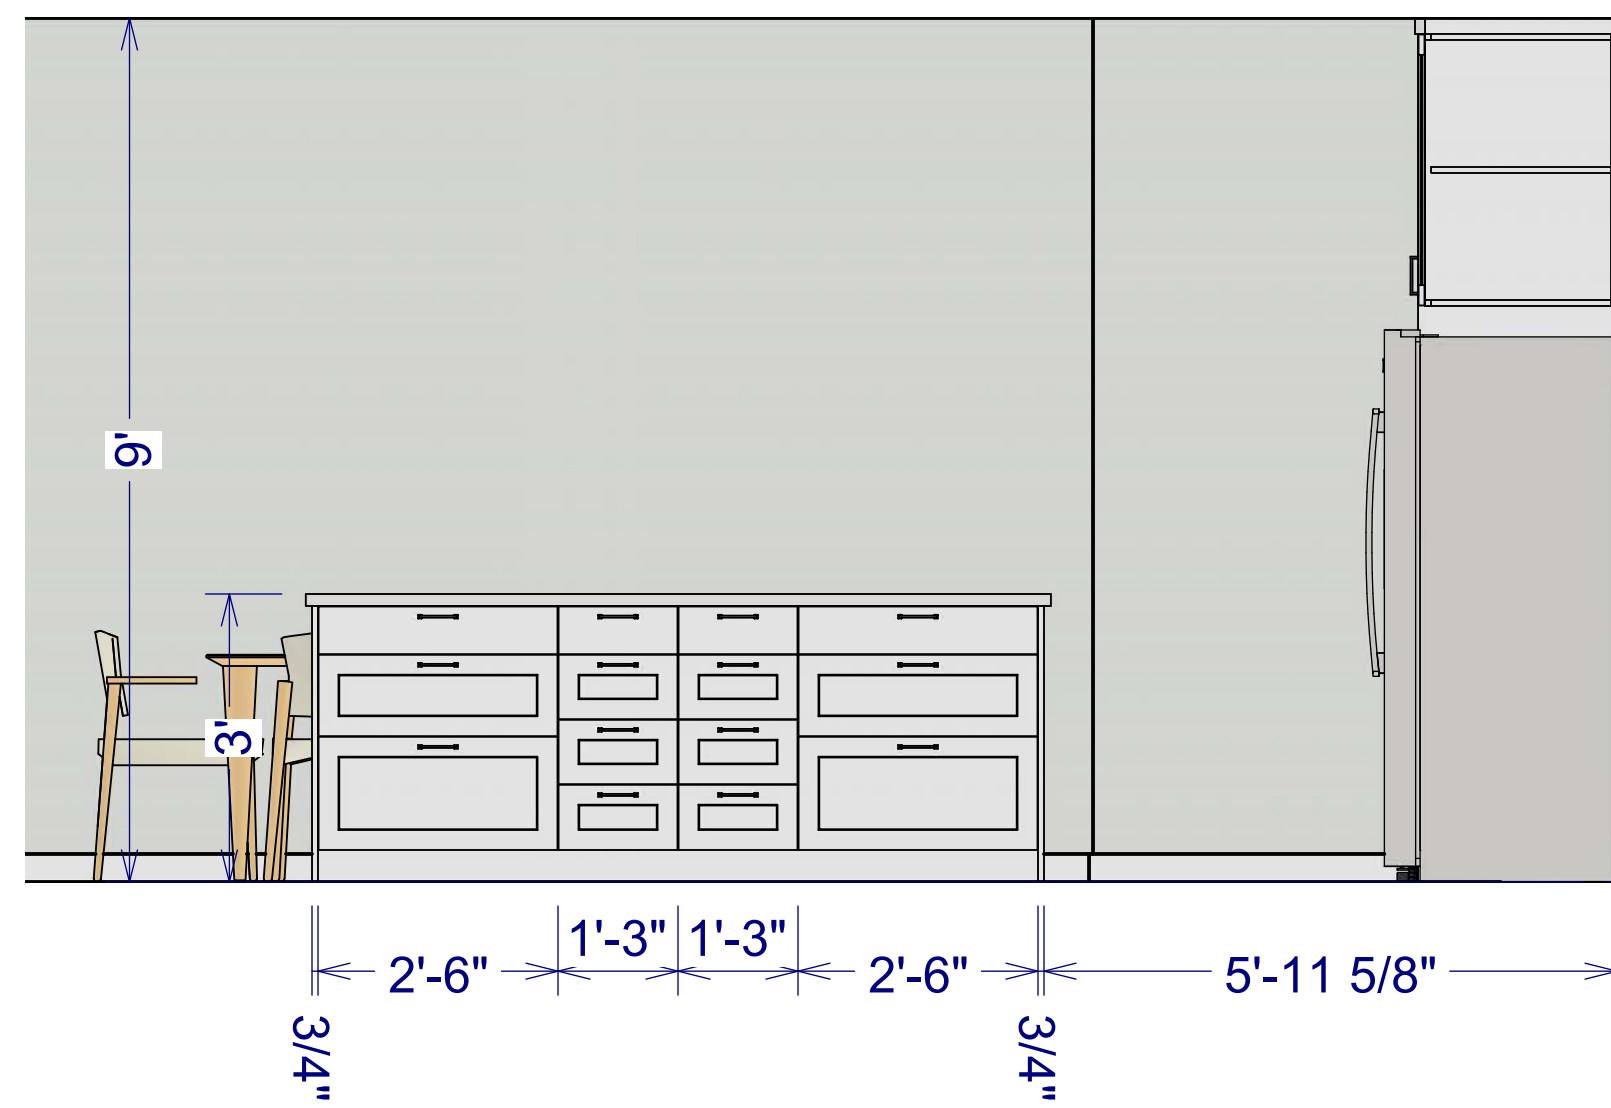

**3D RENDER**  
NO SCALE



**F1 P7 FIREPLACE ELEVATION**  
1/2"=1'

