



FRONT ELEVATION
1/4"=1'

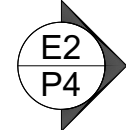

REAR ELEVATION
1/4"=1'

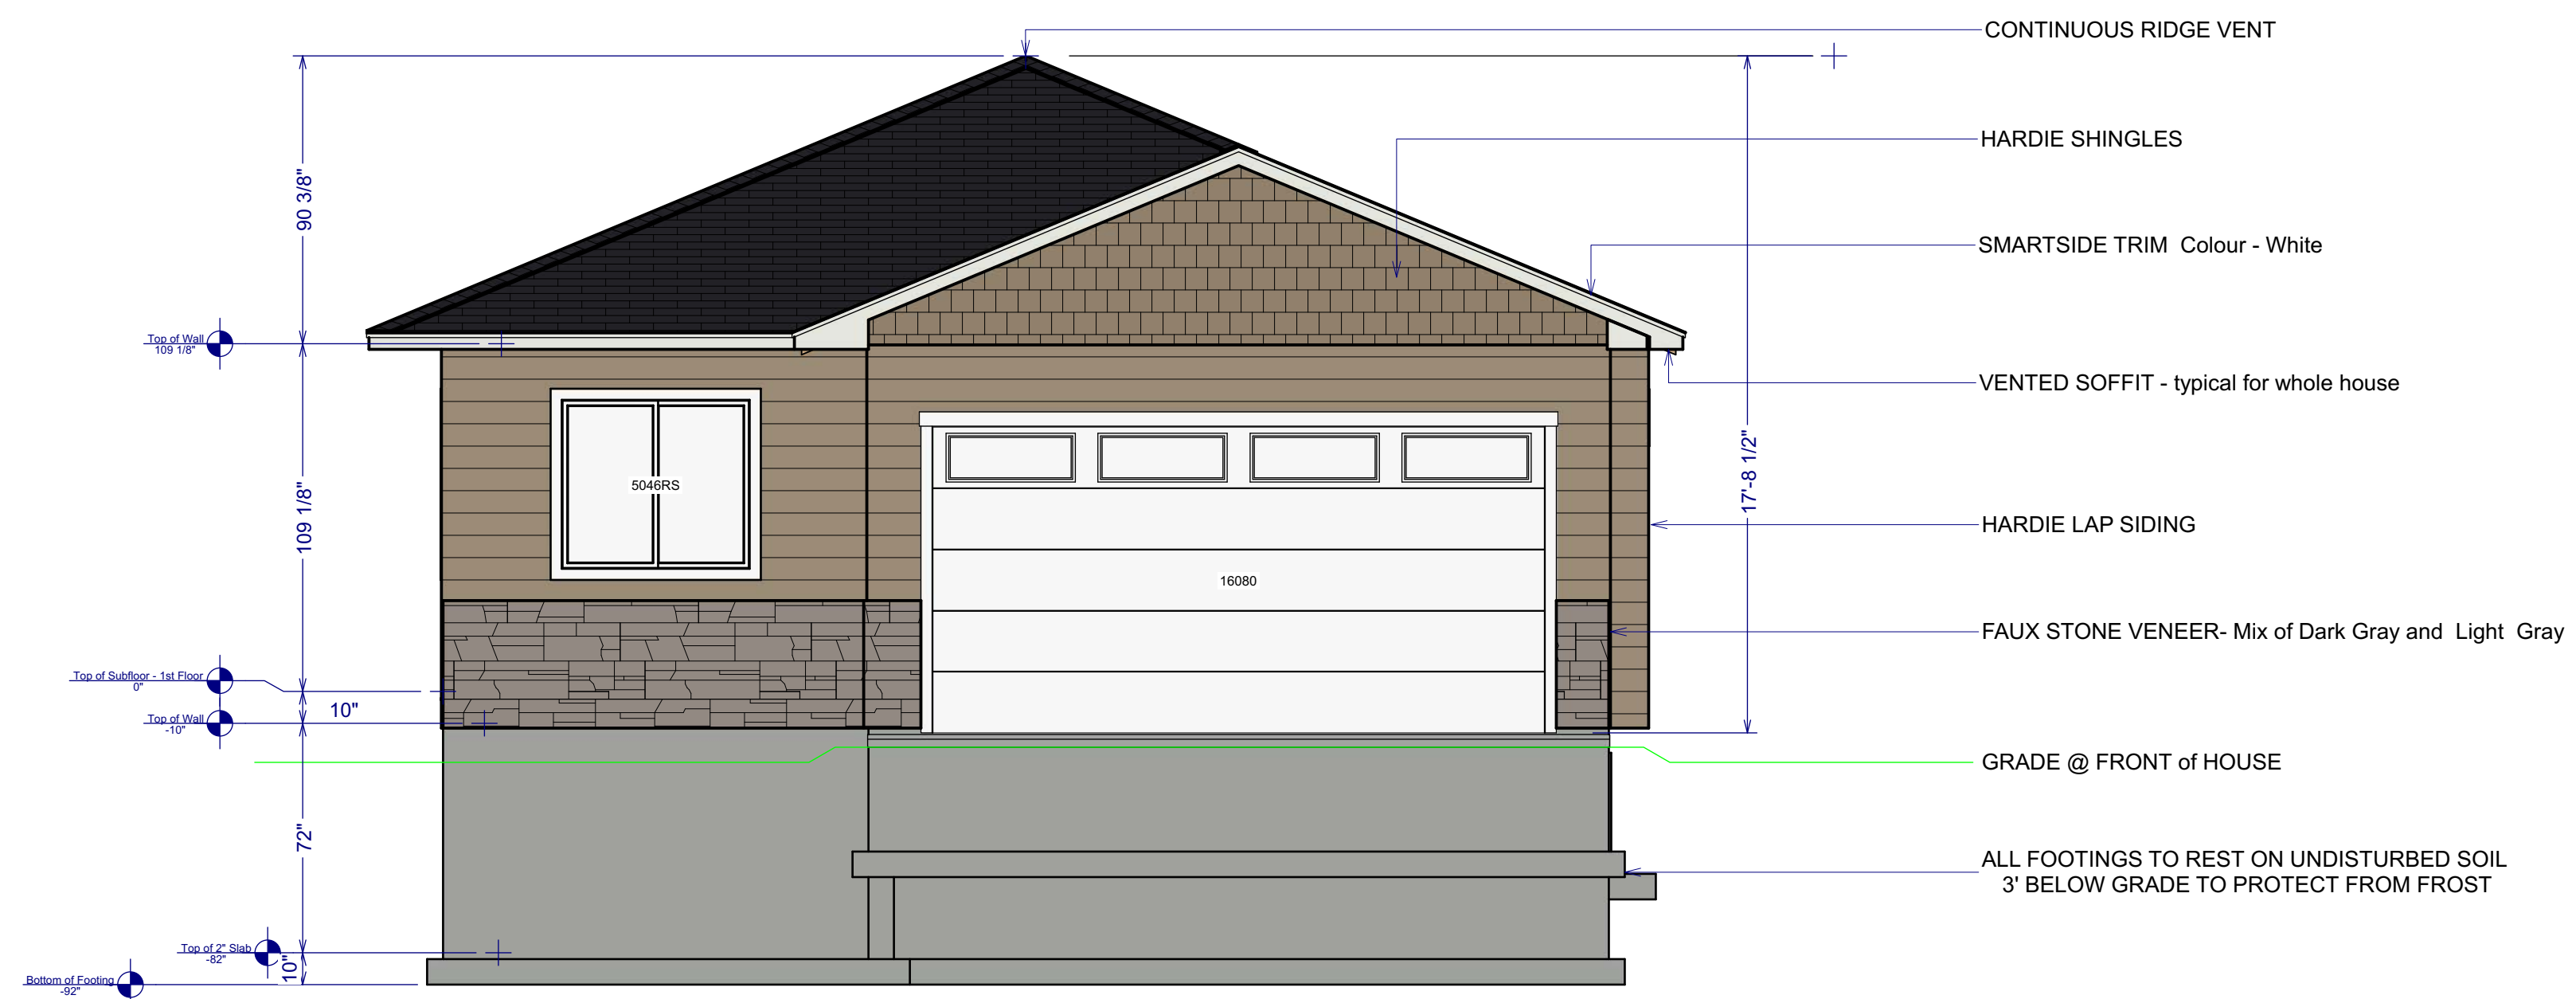