


E3
P4

RIGHT FROM FRONT - SIDE ELEVATION

1/4"=1'

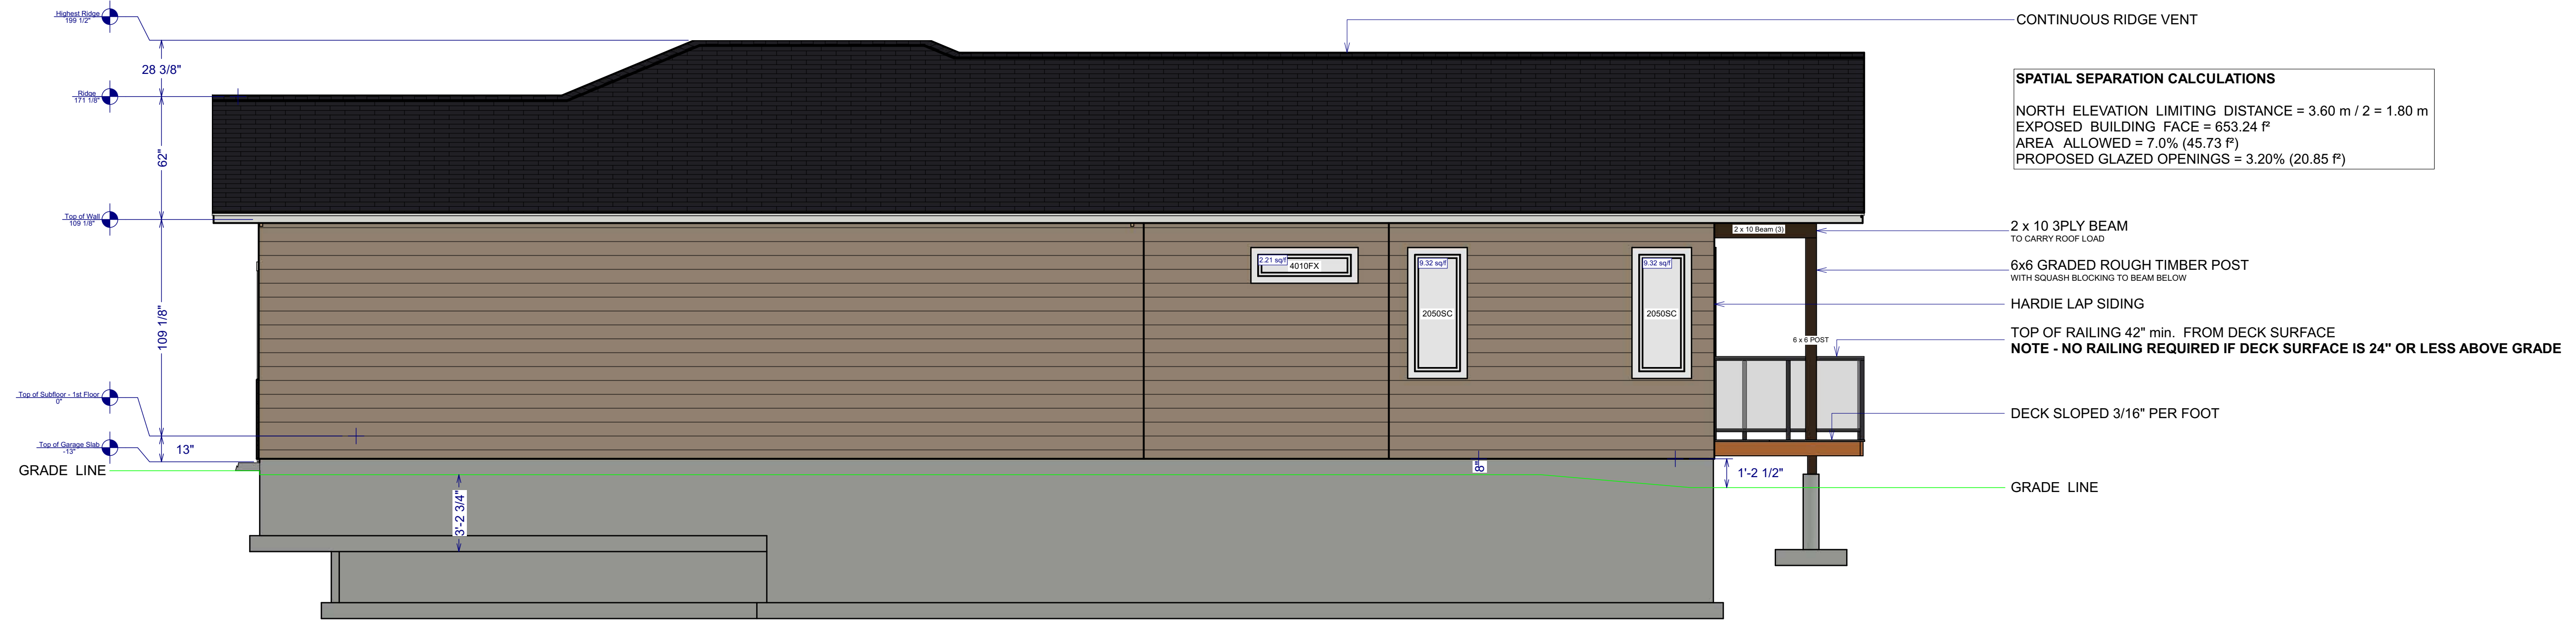

E4
P4

LEFT FROM FRONT - SIDE ELEVATION

1/4"=1'



SHEET NUMBER
3

SCALE @ 24" X 36"
1/4" = 1'
APRIL 23, 2024

SIDE ELEVATIONS

30 - 2715 GOLF COURSE DRIVE
HOBART CONSTRUCTION LTD.

ARNOLD BAYER
RESIDENTIAL DRAFTING & DESIGN
Phone 604-989-9587 / amolbayer@telus.net

